



001FL0110000-000


View of Carbody

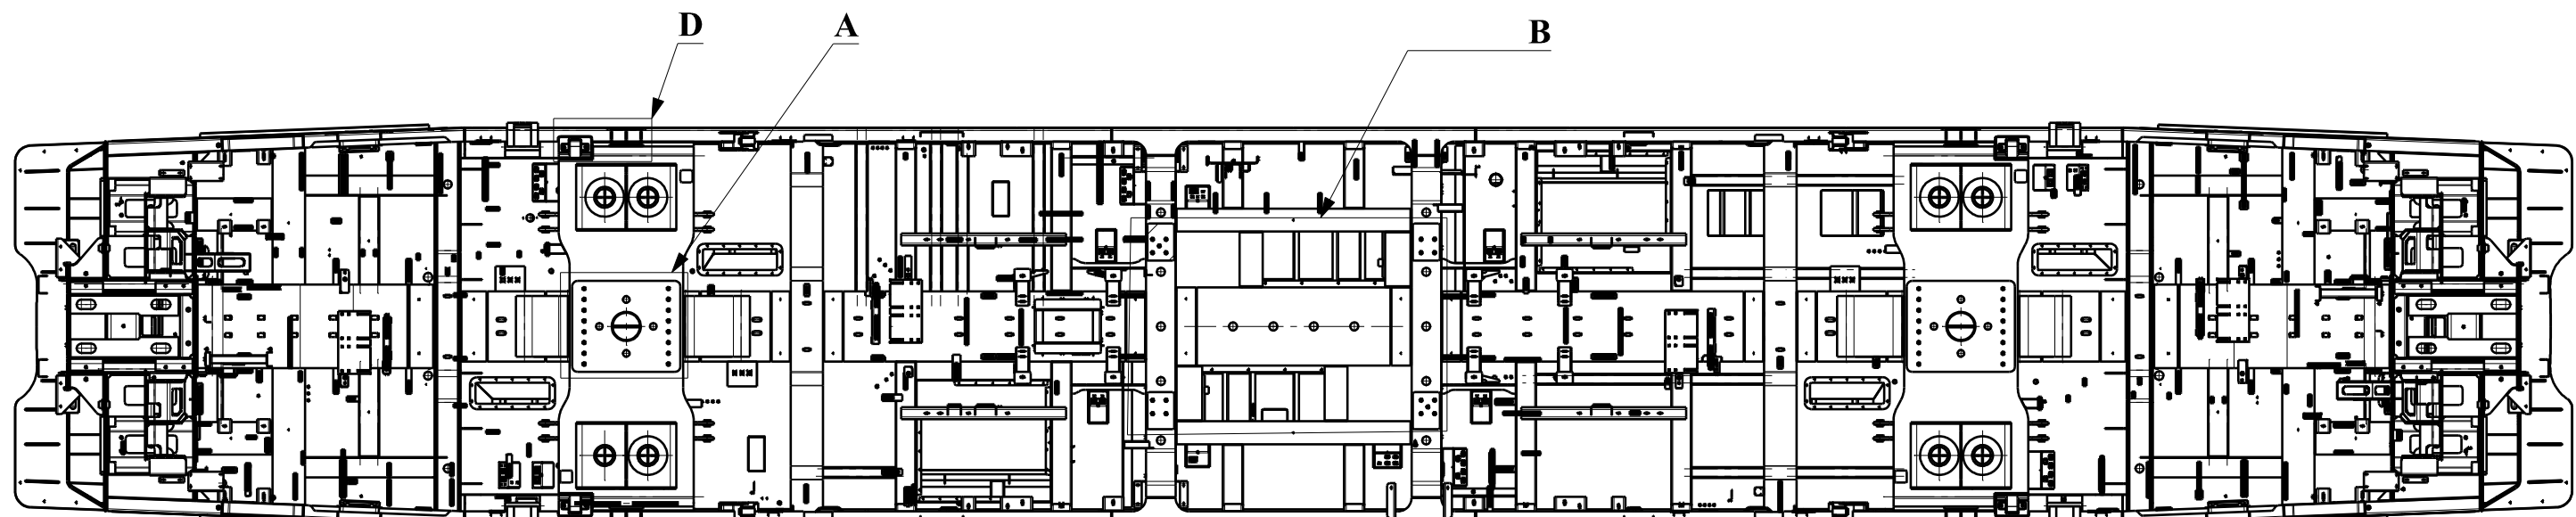


Marked surfaces to be protected according to point 9 of the summary of painting operations

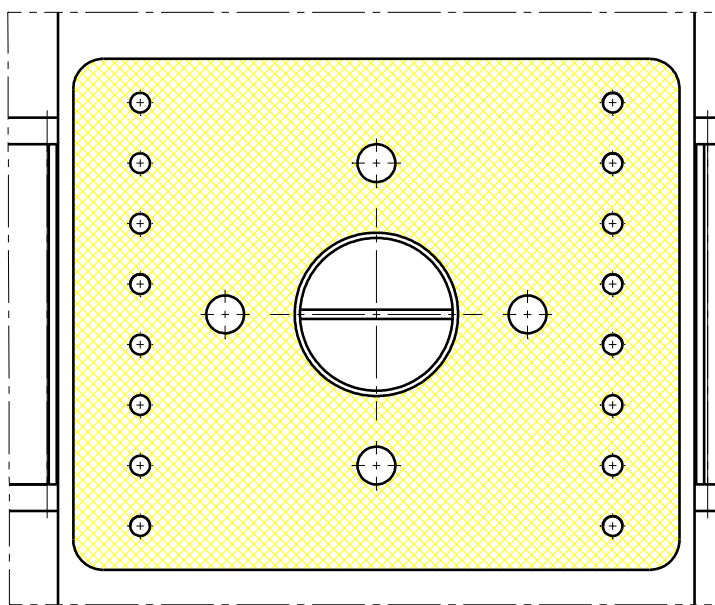


Detail A  
Scale: 1:10

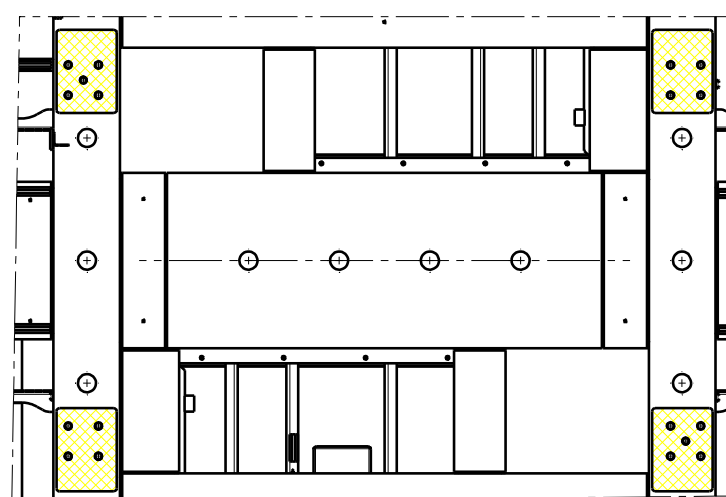


Detail B  
Scale: 1:25

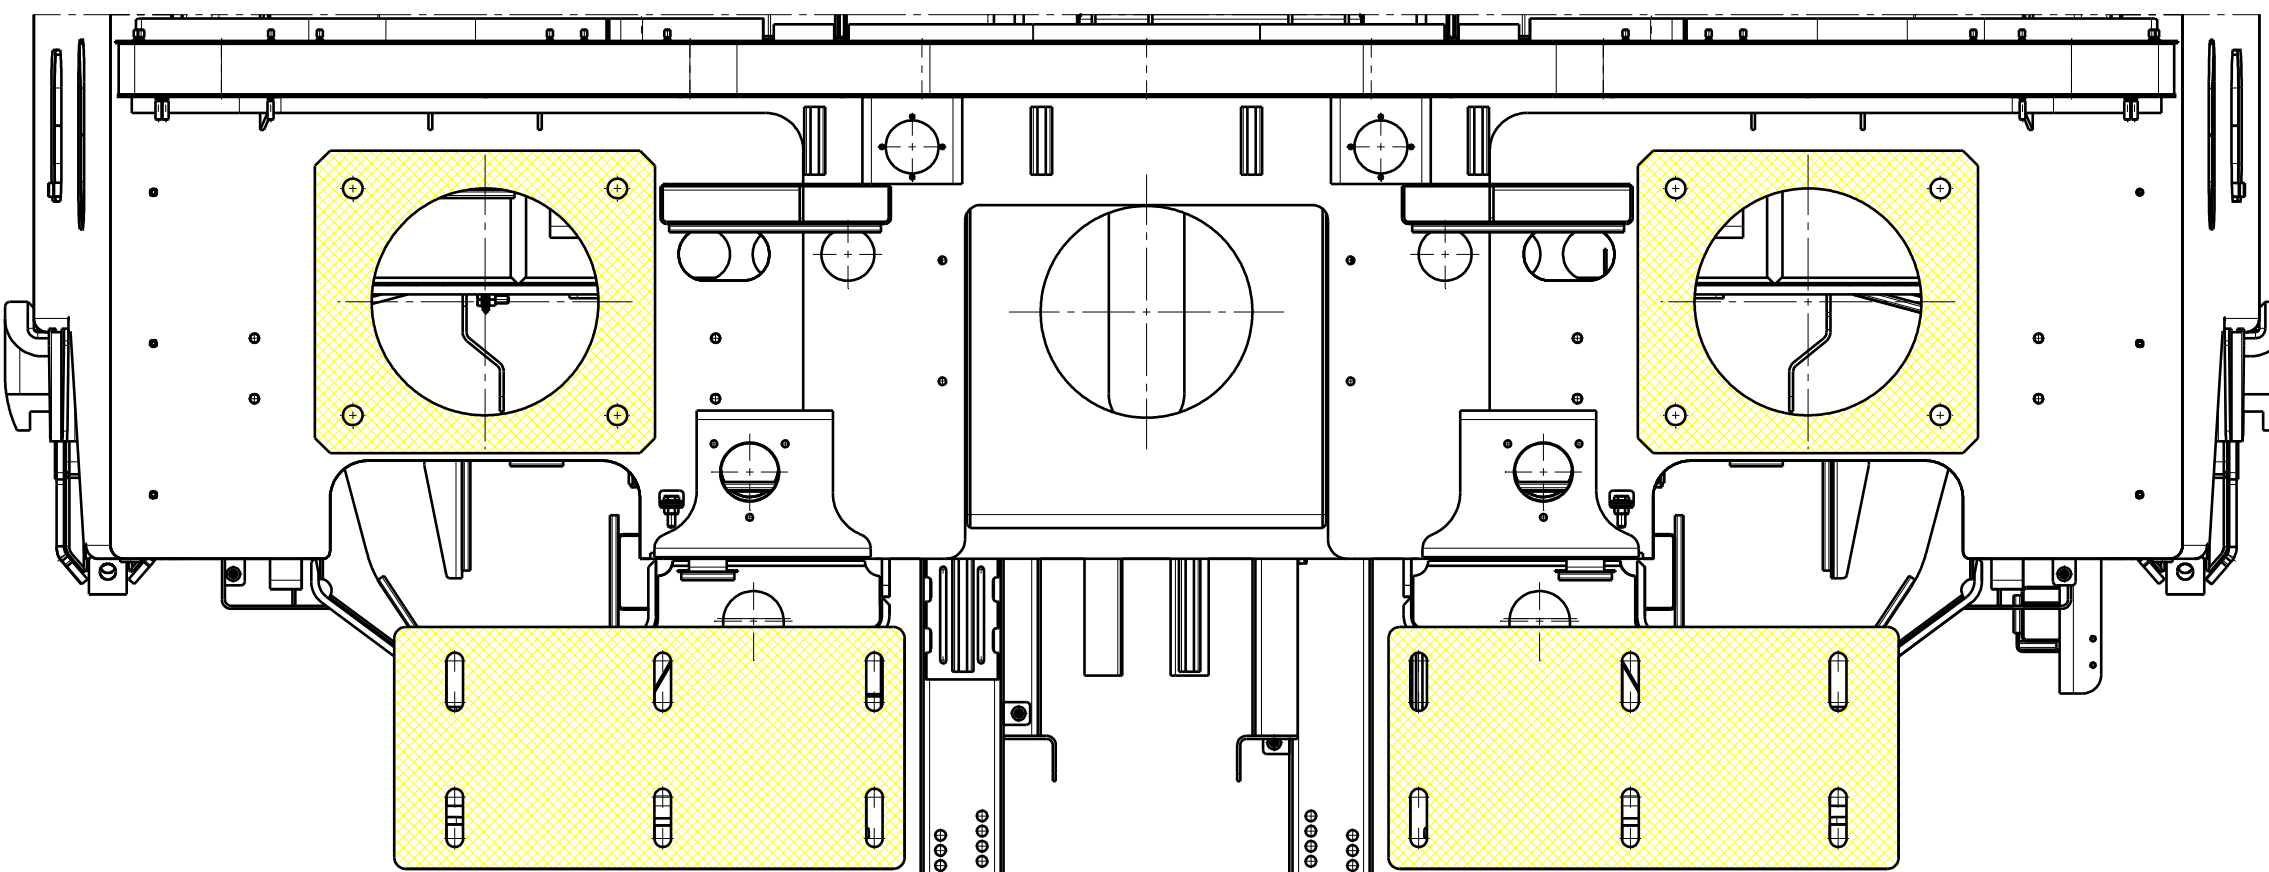



Detail C  
Scale: 1:10

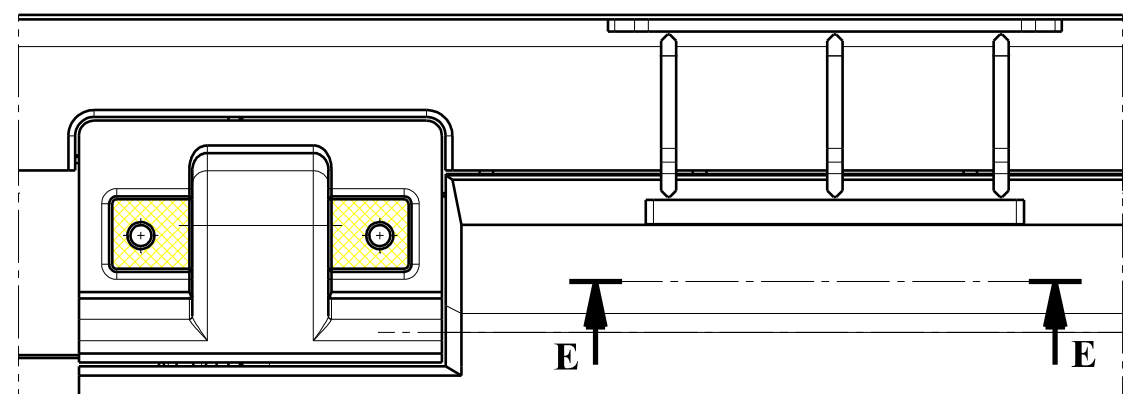

Detail D  
Scale: 1:5

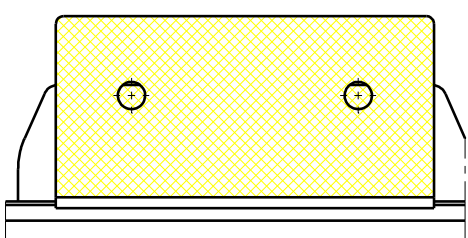


Section view E-E  
Scale: 1:5

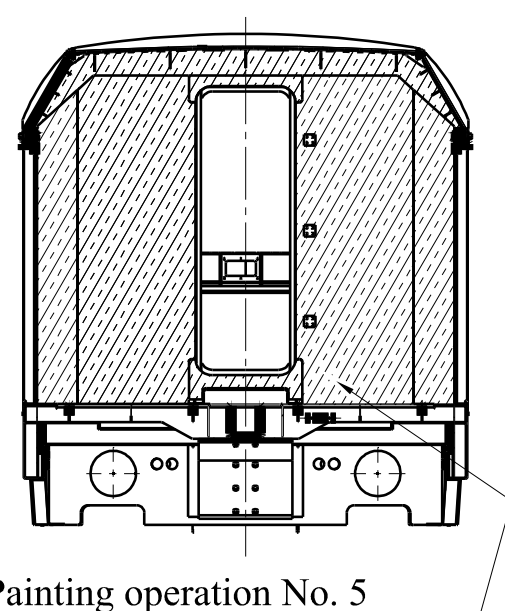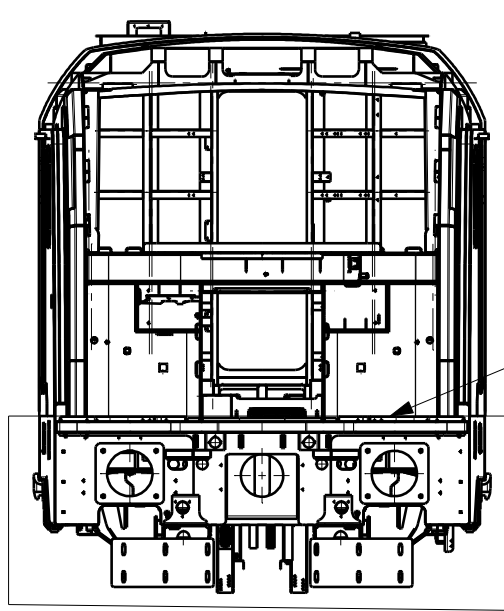

Painting operation No. 5  
Fire retardant coating, TB2903

Section view G-G  
Scale: 1:50

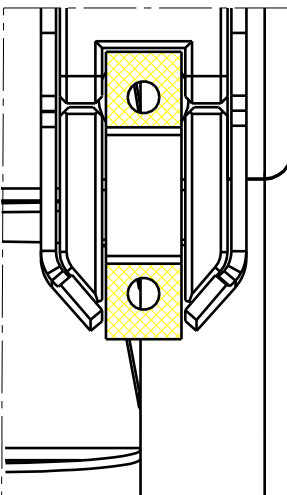


Section view F-F  
Scale: 1:5

NOTES:  
1. THE FOLLOWING ARE NOT SUBJECT TO PAINTING: THE SIDE AND ROLLING SURFACES OF THE WHEELSETS, THE RELAY VALVE, THE BRAKE PADS, THE RUBBER PARTS AND THE PURCHASED COMPONENTS THAT HAVE CORROSION PROTECTION.  
2. BASE 1 IS HORIZONTAL REFERENCE PLANE - BOTTOM EDGE OF UNDERFRAME BASE  
2 IS VERTICAL REFERENCE PLANE - REAR EDGE OF CAB MASK  
3. PAINT IN ACCORDANCE WITH THE VISUALIZATION "E5000 LOCOMOTIVE EXTERIOR COLOR SCHEME"  
4. PAINT COATINGS PERFORM IN ACCORDANCE WITH THE MANUFACTURER'S TECHNOLOGY AND PRODUCT TECHNOLOGY SHEETS.  
5. IT IS ALLOWED TO USE ALTERNATIVE SUPPLIERS OF THE PAINTING SYSTEM WHILE MAINTAINING THE DISTRIBUTION OF COLORS AND THICKNESS OF COATINGS.  
6. PROTECT THE THREADED SURFACES FROM PAINTING.  
7. EDGES OF THE FRONT MASK BONDING ARE NOT SUBJECT TO PAINTING. FINISH BONDING AFTER PAINTING OPERATIONS.  
8. WELDED CARBODY SHALL BE PAINTED ACCORDING TO INSTRUCTION BEFORE MOUNTING OF ROOF AND CAB MASK  
9. CONTROL LINES ALONG STRUCTURAL DIVISION LINES BETWEEN ADJACENT SURFACES  
10. SELECTED PAINTING SYSTEM SHALL BE APPROVED FOR RAILWAY (EN 45545-2 TESTED).  
11. ALL EQUIPMENTS PAINTED SURFACES MOUNTED INSIDE MACHINERY SHALL BE APPLIED WITH RAL 7032 WITH A SYSTEM OF SUPPLIER SELECTION APPROVED FOR RAILWAY USE  
12. ANTI-RUST PROTECTION ACC. TO THE INSTRUCTION TB50066  
- CLOSED SURFACES - PROTECTION AFTER PRIMER LAYER,  
- PARTS WITH SURFACE - SURFACE CONTACT - PAINTED BEFORE WELDING,  
- WELDS PROTECTION - PROTECTION AFTER PRIMER LAYER.  
13. FOR THICKNESS, COLOR, AND ADDITIONAL INFORMATION REGARDING PAINTING, PLEASE CHECK TB2874.

|      |                                 |            |                |  |  |
|------|---------------------------------|------------|----------------|--|--|
| H    | Page 2 title block updated      | 09.04.2026 |                |  |  |
| G    | PAGE 2 UPDATED                  | 03.02.2026 |                |  |  |
| F    | Add Notes                       | 20.01.2026 |                |  |  |
| F    | Removed Paint Description Table | 20.01.2026 |                |  |  |
| E    | GENERAL UPDATE                  | 13.03.2025 | K.KARNASIEWICZ |  |  |
| D    | REMOVED INFORMATION ABOUT COLOR | 22.12.2023 | K.KARNASIEWICZ |  |  |
| C    | FIRE BARRIER PAINTING ADDED     | 28.04.2023 | M.WOJCIK       |  |  |
| B    | NOTES UPDATE                    | 16.01.2023 | M.WOJCIK       |  |  |
| A    | COLOR UPDATE                    | 01.12.2022 | M.WOJCIK       |  |  |
| Rev. | Description                     | Date       | Author         |  |  |
| H    | Page 2 title block updated      | 09.04.2026 |                |  |  |
| G    | PAGE 2 UPDATED                  | 03.02.2026 |                |  |  |
| F    | Add Notes                       | 20.01.2026 |                |  |  |
| F    | Removed Paint Description Table | 20.01.2026 |                |  |  |



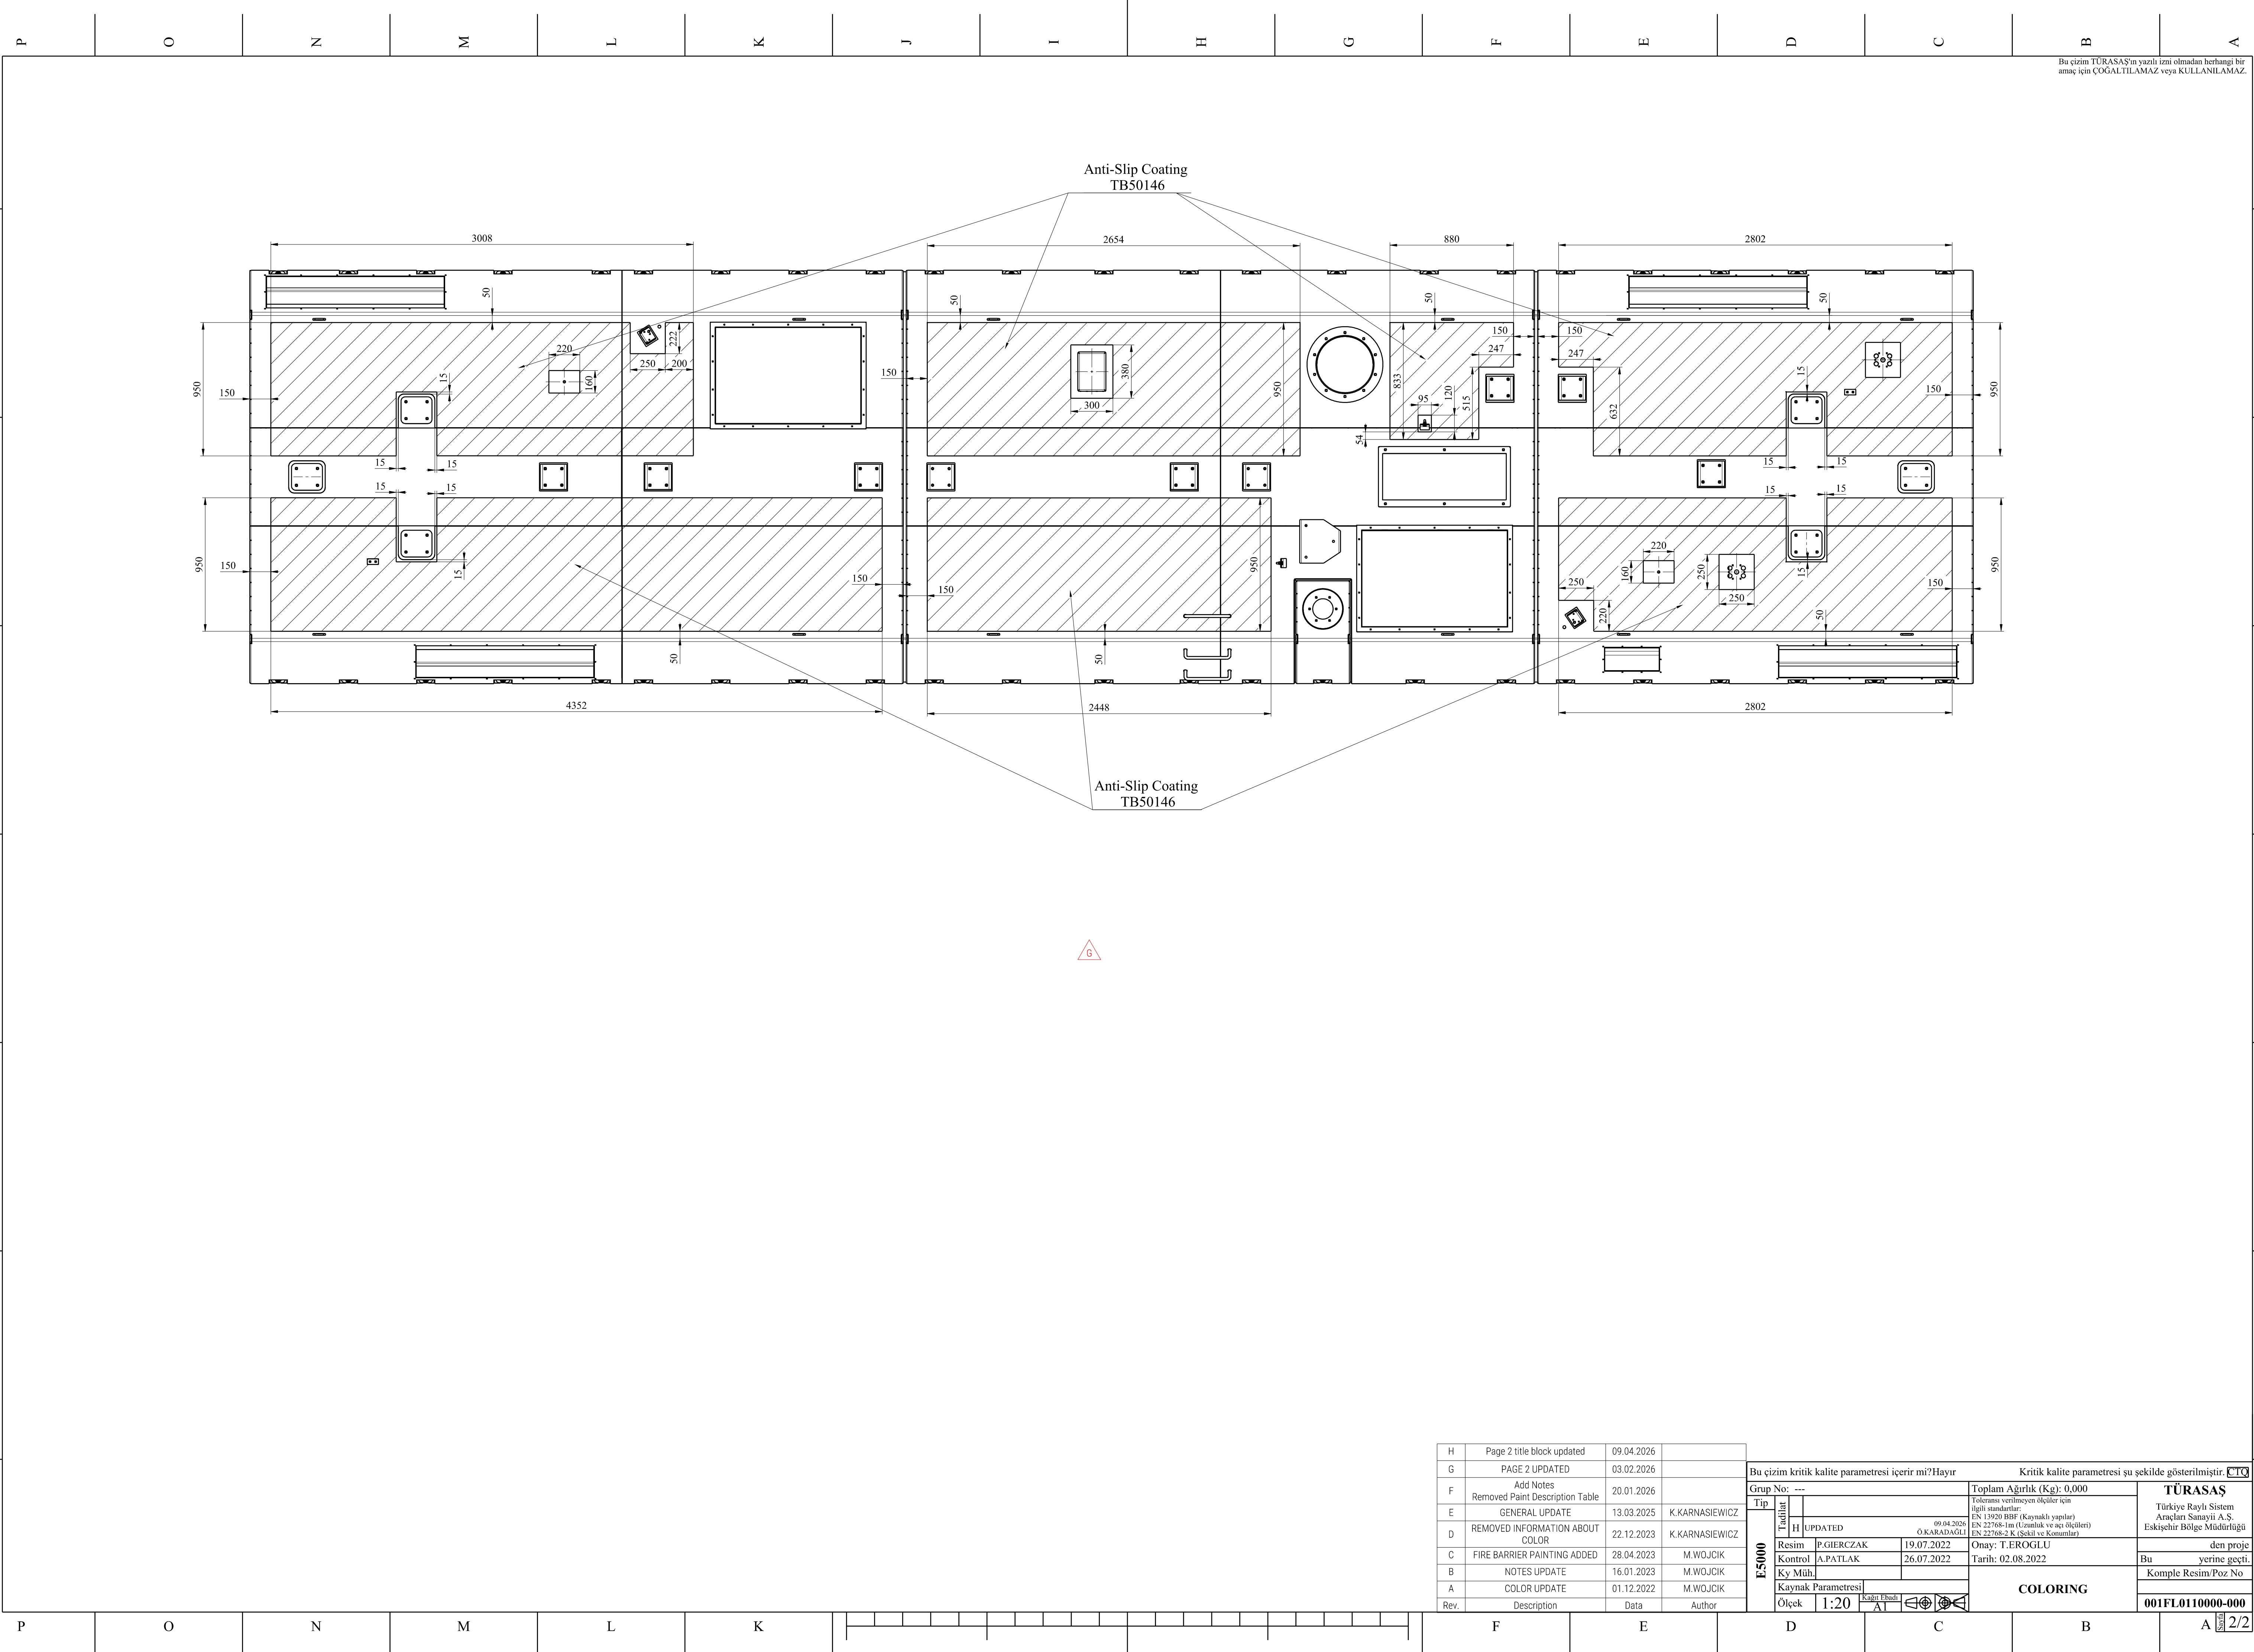

Bu çizim TÜRASAŞ'ın yazılı izni olmadan herhangi bir amaç için ÇOĞALTILAMAZ veya KULLANILAMAZ.

|      |                                 |            |                |
|------|---------------------------------|------------|----------------|
| H    | Page 2 title block updated      | 09.04.2026 |                |
| G    | PAGE 2 UPDATED                  | 03.02.2026 |                |
| F    | Add Notes                       | 20.01.2026 |                |
| E    | Removed Paint Description Table | 13.03.2025 | K.KARNASIEWICZ |
| D    | GENERAL UPDATE                  | 22.12.2023 | K.KARNASIEWICZ |
| C    | REMOVED INFORMATION ABOUT COLOR | 28.04.2023 | M.WOJCIK       |
| B    | FIRE BARRIER PAINTING ADDED     | 16.01.2023 | M.WOJCIK       |
| A    | NOTES UPDATE                    | 01.12.2022 | M.WOJCIK       |
| Rev. | Description                     | Data       | Author         |

|  |  |  |  |   |  |  |  |
|--|--|--|--|---|--|--|--|
| Bu çizim kritik kalite parametresi içerir mi?Hayır |  |  |  | Kritik kalite parametresi şu şekilde gösterilmiştir. <b>CTC</b>   |  |  |  |
| Grup No: ---                                       |  |  |  | Toplam Ağırlık (Kg): 0,000  |  |  |  |
| Tip  |  |  |  | Toleransı verilmeyen ölçüler için ilgili standartlar: EN 13920 B8P (Kaynaklı yapılar) EN 22768-1m (Uzunluk ve açılı ölçüler) EN 22768-2 K (Şekil ve Konumlar) |  |  |  |
| Tadilat  |  |  |  | 09.04.2026 Ö.KARADAGLI  |  |  |  |
| H  |  |  |  | UPDATED   |  |  |  |
| Resim  |  |  |  | P.GIERCAK 19.07.2022  |  |  |  |
| Kontrol  |  |  |  | A.PATLAK 26.07.2022   |  |  |  |
| Ky Müh.  |  |  |  |   |  |  |  |
| Kaynak Parametresi                                 |  |  |  |   |  |  |  |
| Ölçek  |  |  |  | 1:20  |  |  |  |
| Rev.   |  |  |  | AT  |  |  |  |

**TÜRASAŞ**  
Türkiye Raylı Sistem  
Araçları Sanayii A.Ş.  
Eskişehir Bölge Müdürlüğü

den proje  
Bu yerine geçti.  
Komple Resim/Poz No  
**001FL0110000-000**

**COLORING**

**2/2**